


K170


K200

K18
K19

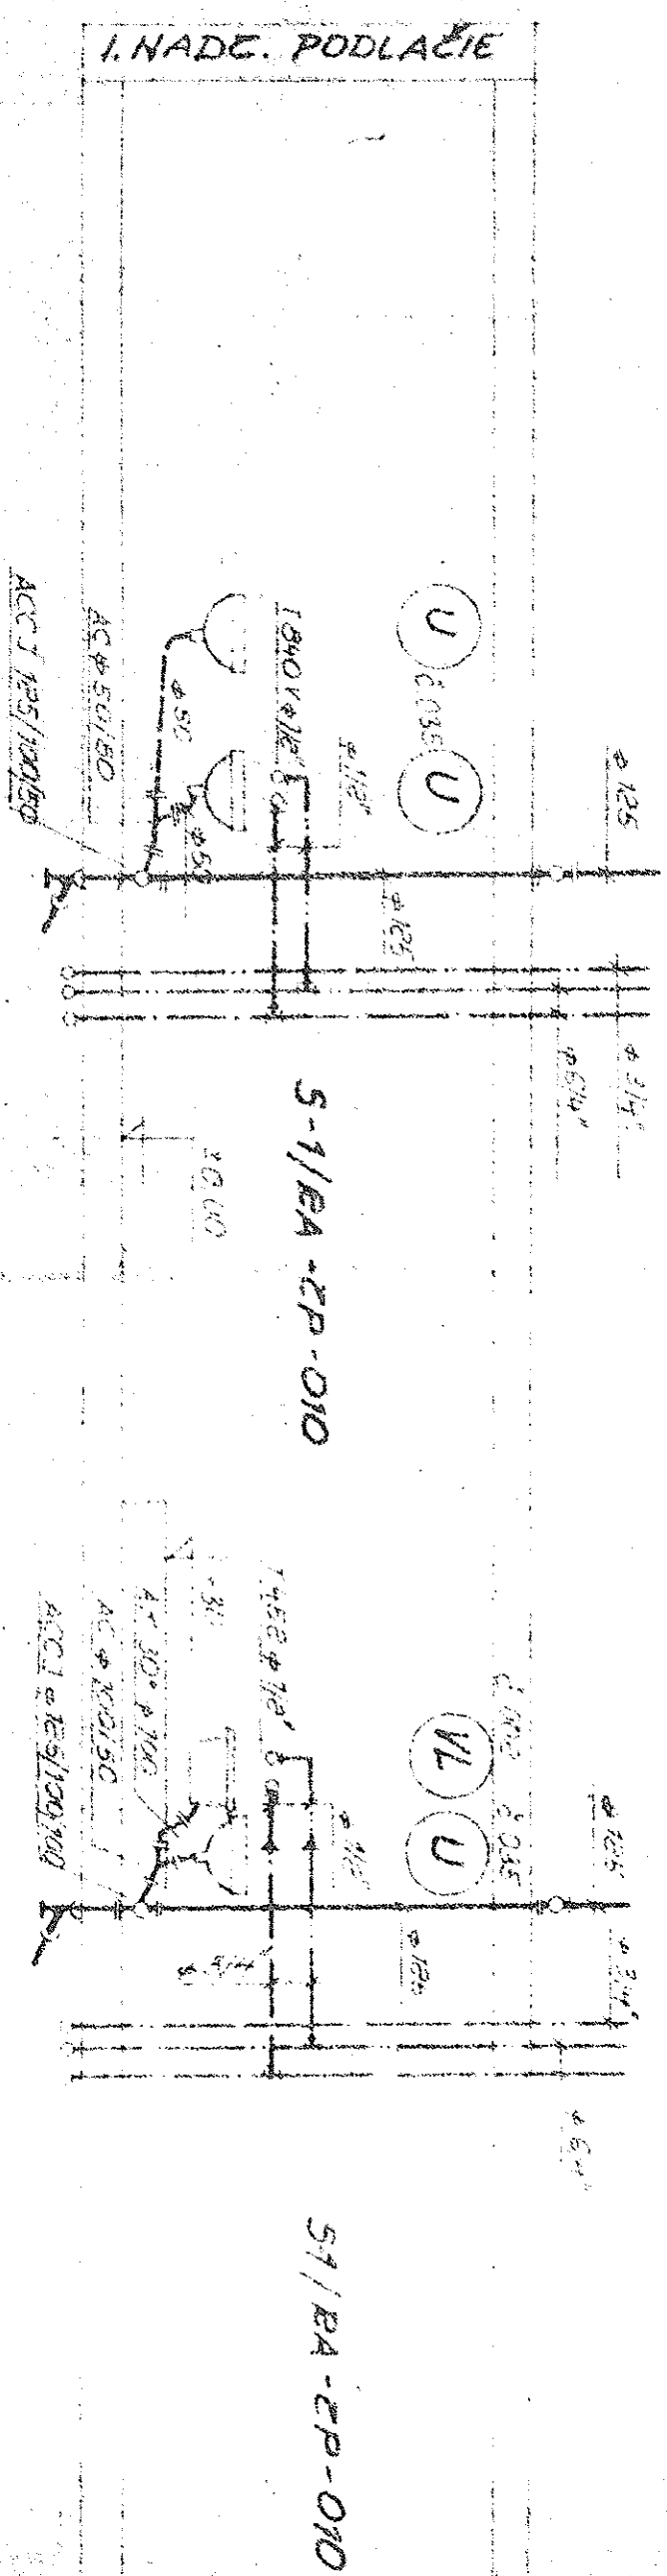

K111

K119

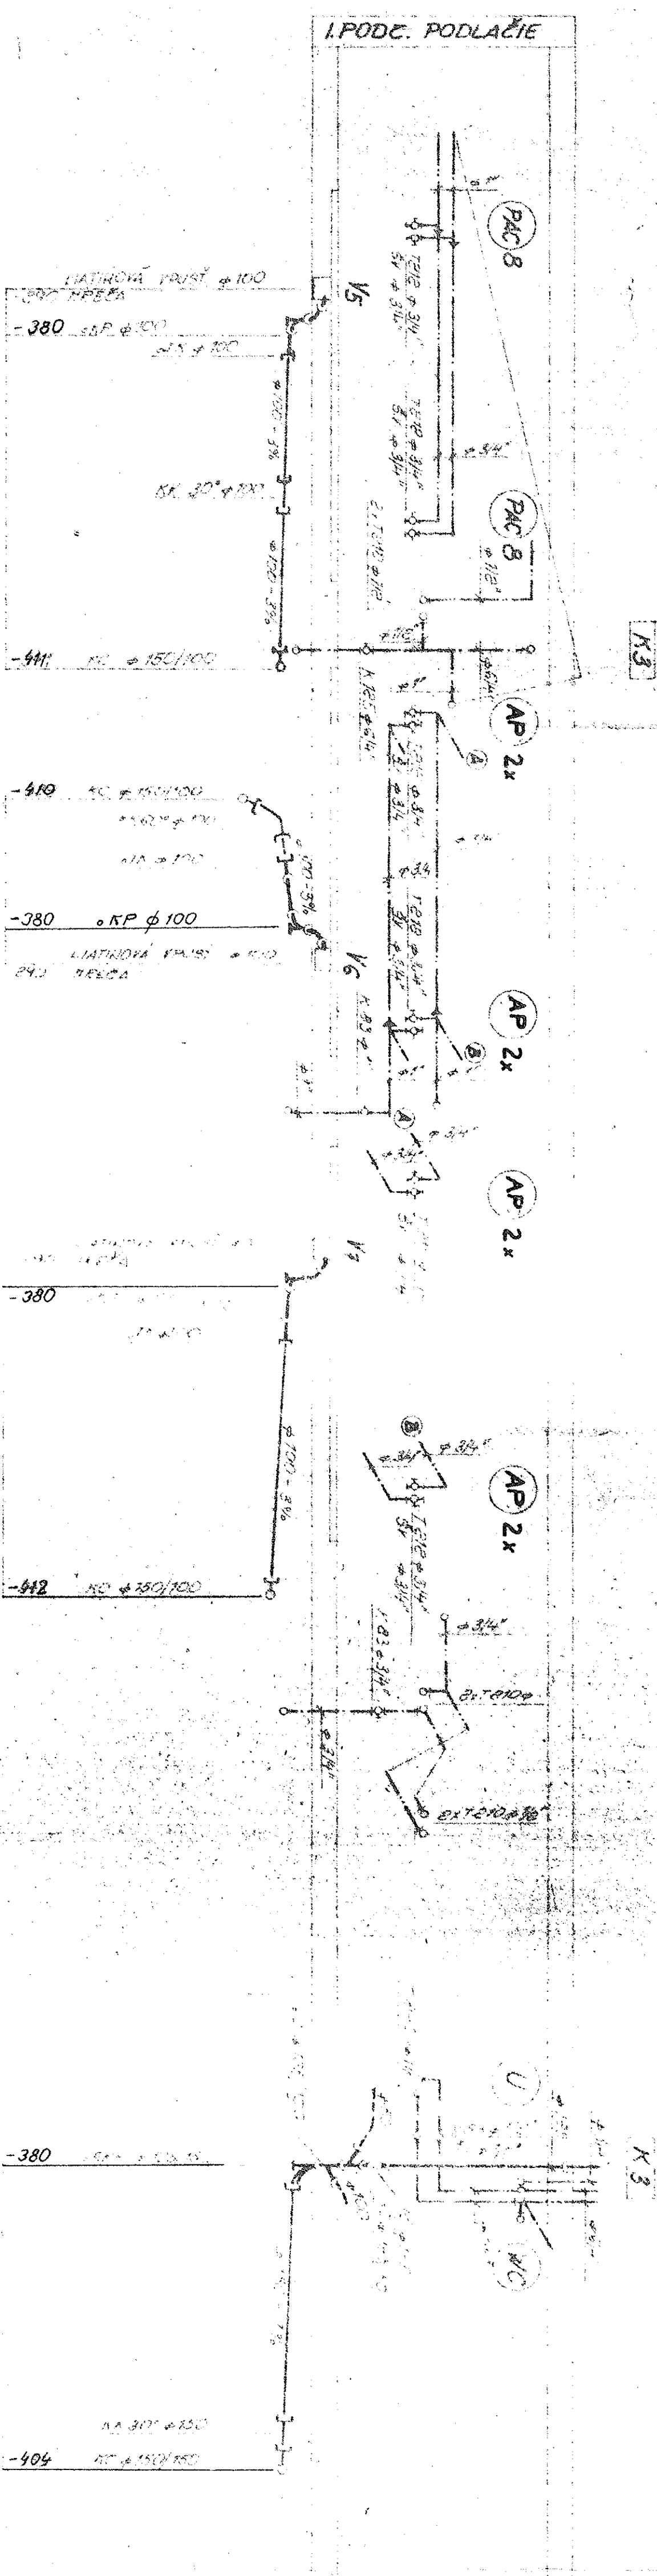

K3

K3

Voda

Zmena názvu: uz.n. z 17.12.80
na: DOM S OPATROVATEL.
SLUŽBOU ZIKOVA

21238

TOPKAL

OTČOJEK

STAVOPROJEKT			
ZDAVATEL			
PENSJON DŇCHODCOV			
ZIKOVA UL. PETRÁKA OVISITE MS-BA			
SCHEMA INŠTALÁCIE			
1:80	VP	20050/8	8